


PLAN DE SITUATIE

scara 1:750

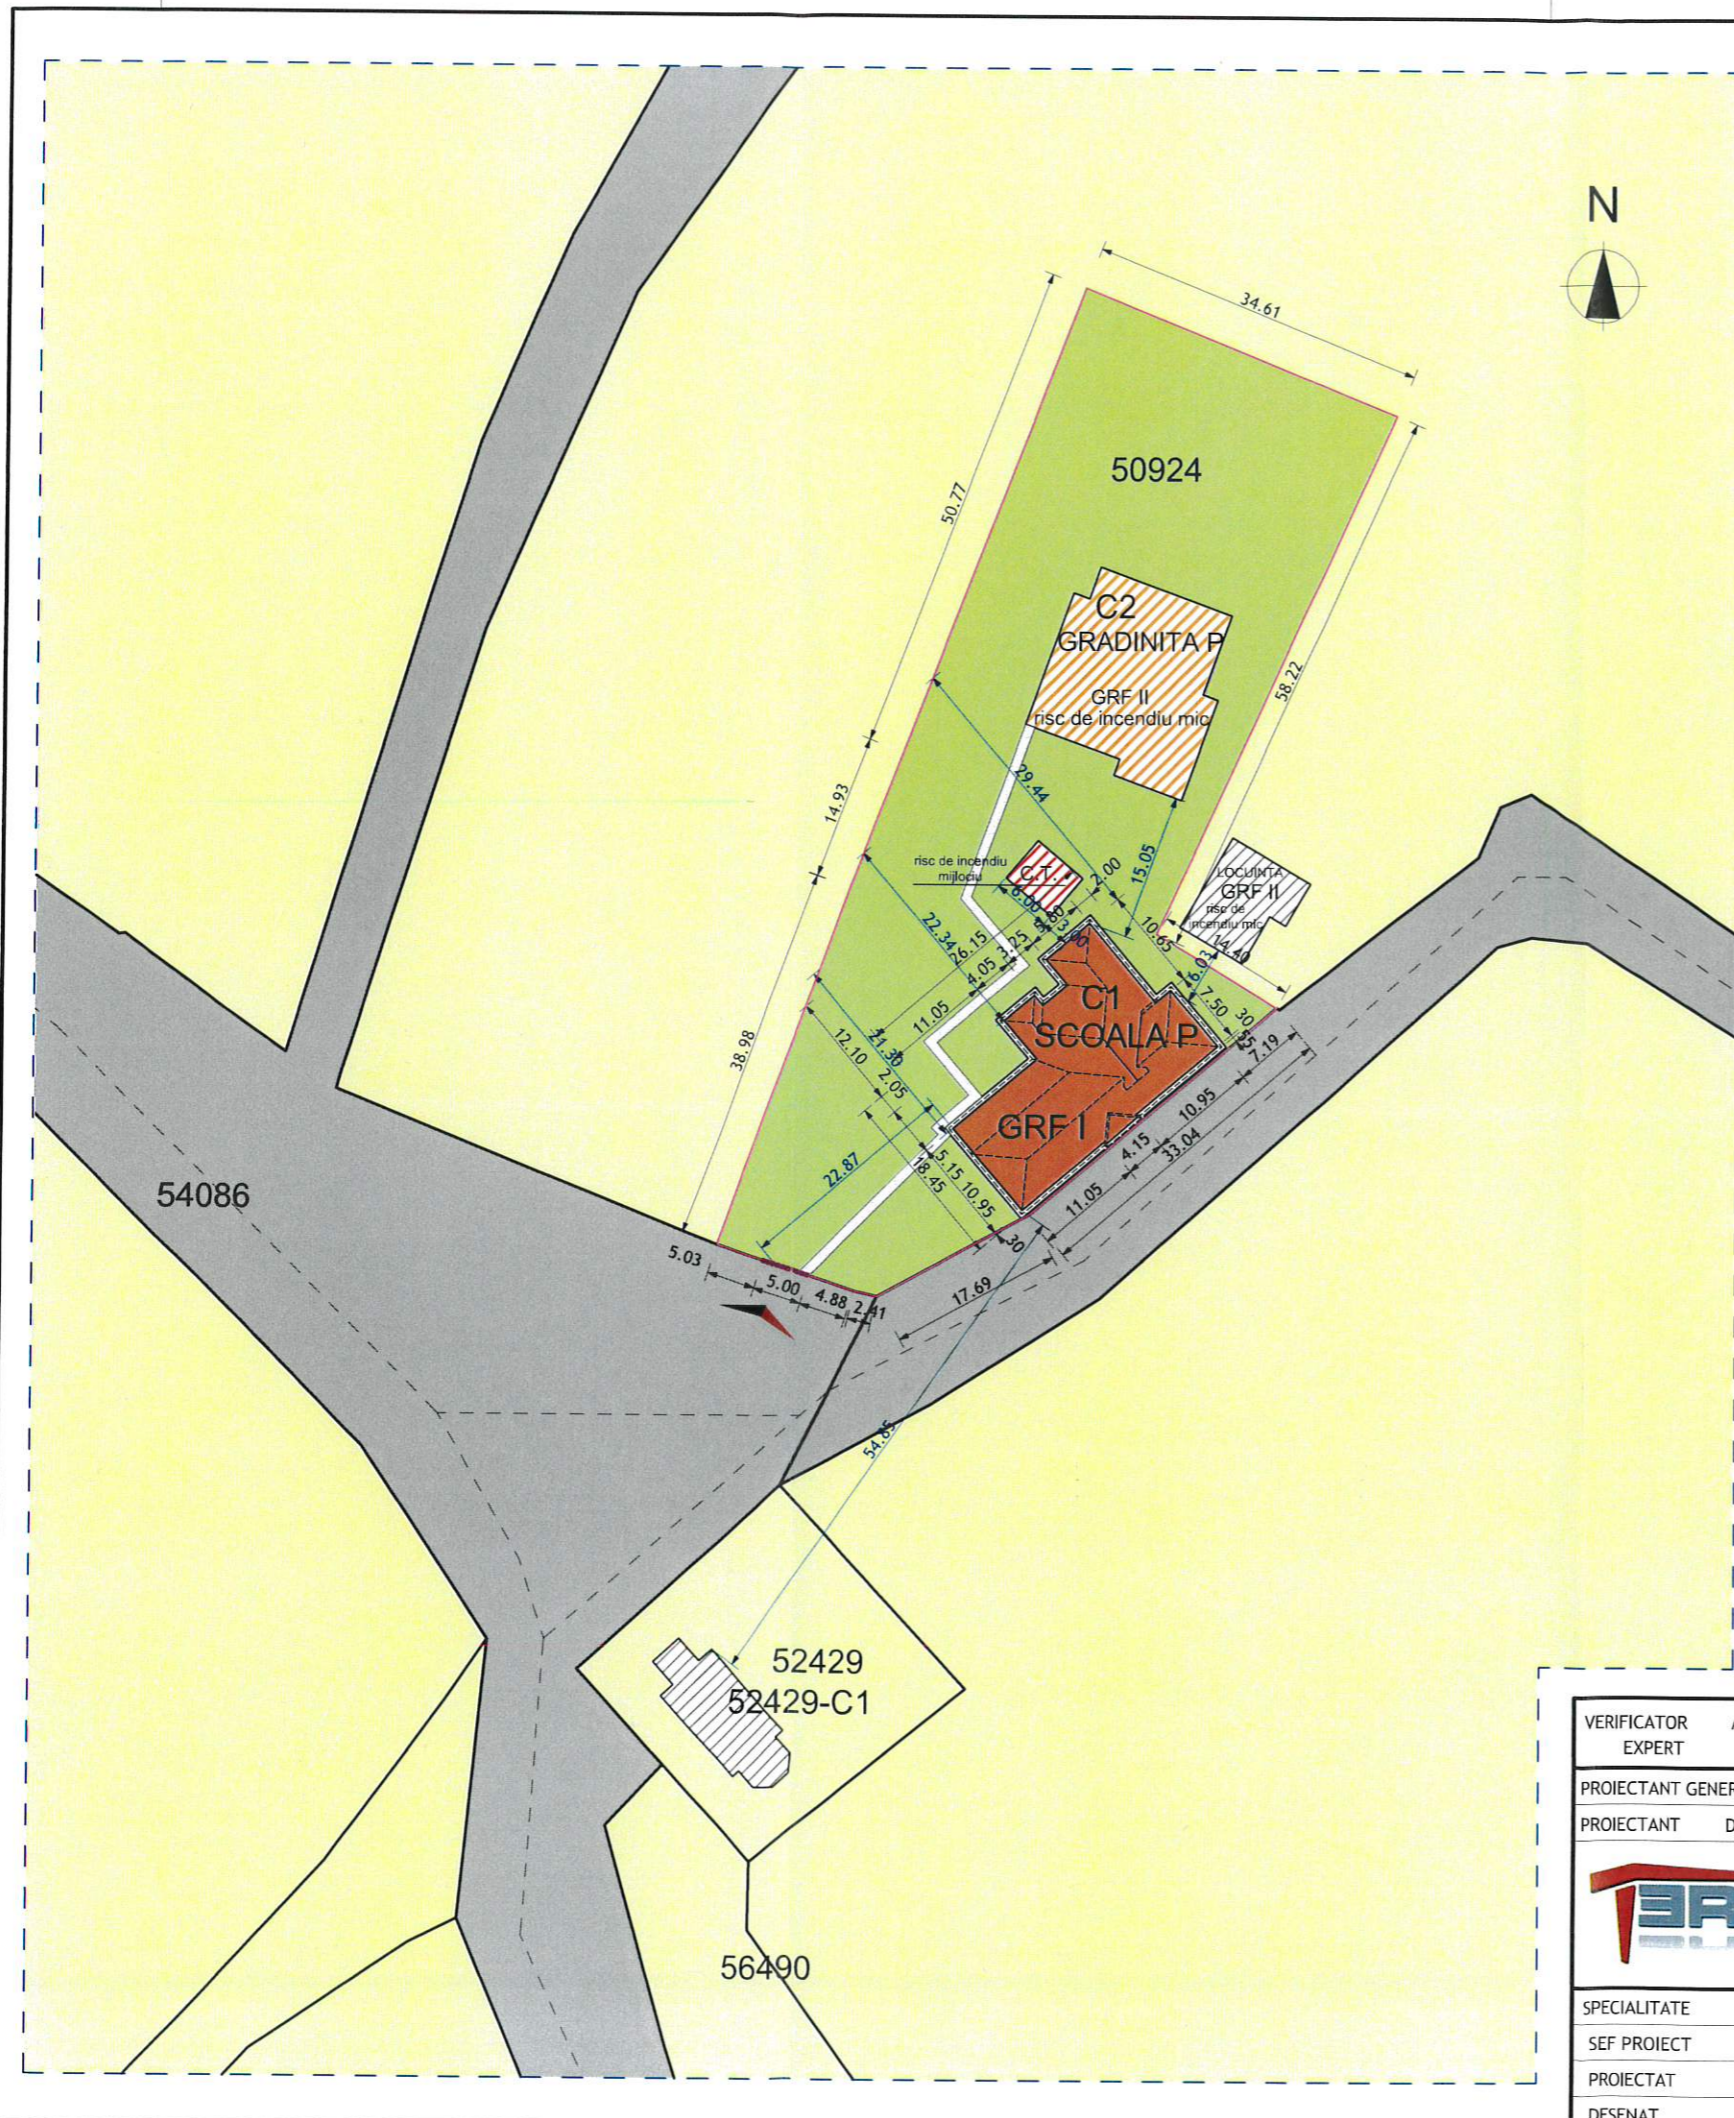

LEGENDA:

- LIMITA ZONA STUDIATA
- LIMITA TEREN STUDIAT CAD. 50924
- CONSTRUCTII EXISTENTE IN ZONA
- CONSTRUCTIE C2 PE PARCELA STUDIATA
- CONSTRUCTIE IN CURS DE INTABULARE
- CONSTRUCTIE CORP C1 CU INTERVENTII PROPUSE
- DRUMURI (STRAZI EXISTENTE)
- ACCES AUTO/PIETONAL
- SPATIU VERDE AMENAJAT

BILANT TERITORIAL EXISTENT:

S teren nr. cad 50924 = 3407 mp

Sc C1 - SCOALA TIP P = 342 mp

Sd C1 - SCOALA TIP P = 342 mp

Sc C2 - GRADINITA TIP P = 305 mp

Sd C2 - GRADINITA TIP P = 305 mp

SC TOTALA: 647 MP

SD TOTADA: 647 MP

POT existent = 18.99 %

CUT existent = 0,18

Construcia se incadreaza in:

Clasa de importanta - III

Categoria de importanta - C



VERIFICATOR / EXPERT	NUME	SEMNTATURA	CERINTA	REFERAT / EXPERTIZA NR	/ DATA
PROIECTANT GENERAL : SC TERM SRL					
PROIECTANT DE SPECIALITATE : SC CONSTINVEST SRL					
		S.C. CONSTINVEST S.R.L. CUI : RO 19223127 tel: 0743203207		BENEFICIAR : ORAS SACUENI	
SPECIALITATE : arh. INDRIE A. Anca SEF PROIECT : arh. INDRIE A. Anca PROIECTAT : arh. INDRIE A. Anca DESENAT : arh. INDRIE A. Anca		SEMNTATURA : SCARA : 1:750 ELABORAT : 2022		TITLU PROIECT : LUCRARI DE REABILITARE AVAND SCOPUL CRESTERII EFICIENTEI ENERGETICE AL CLADIRII SCOLII GIMNAZIALE DIN LOCALITATEA CIOCAIA, ORASUL SACUENI localitatea Ciociaia, nr. 253, judetul Bihor DEN. PLANSA : PLAN DE SITUATIE	
				PROIECT NR. : 53/2022	VOLUM: ARHITECTURA
				FAZA : D.T.A.C. + P.T.	PLANSA : A02