




plan parter - corp atelier.

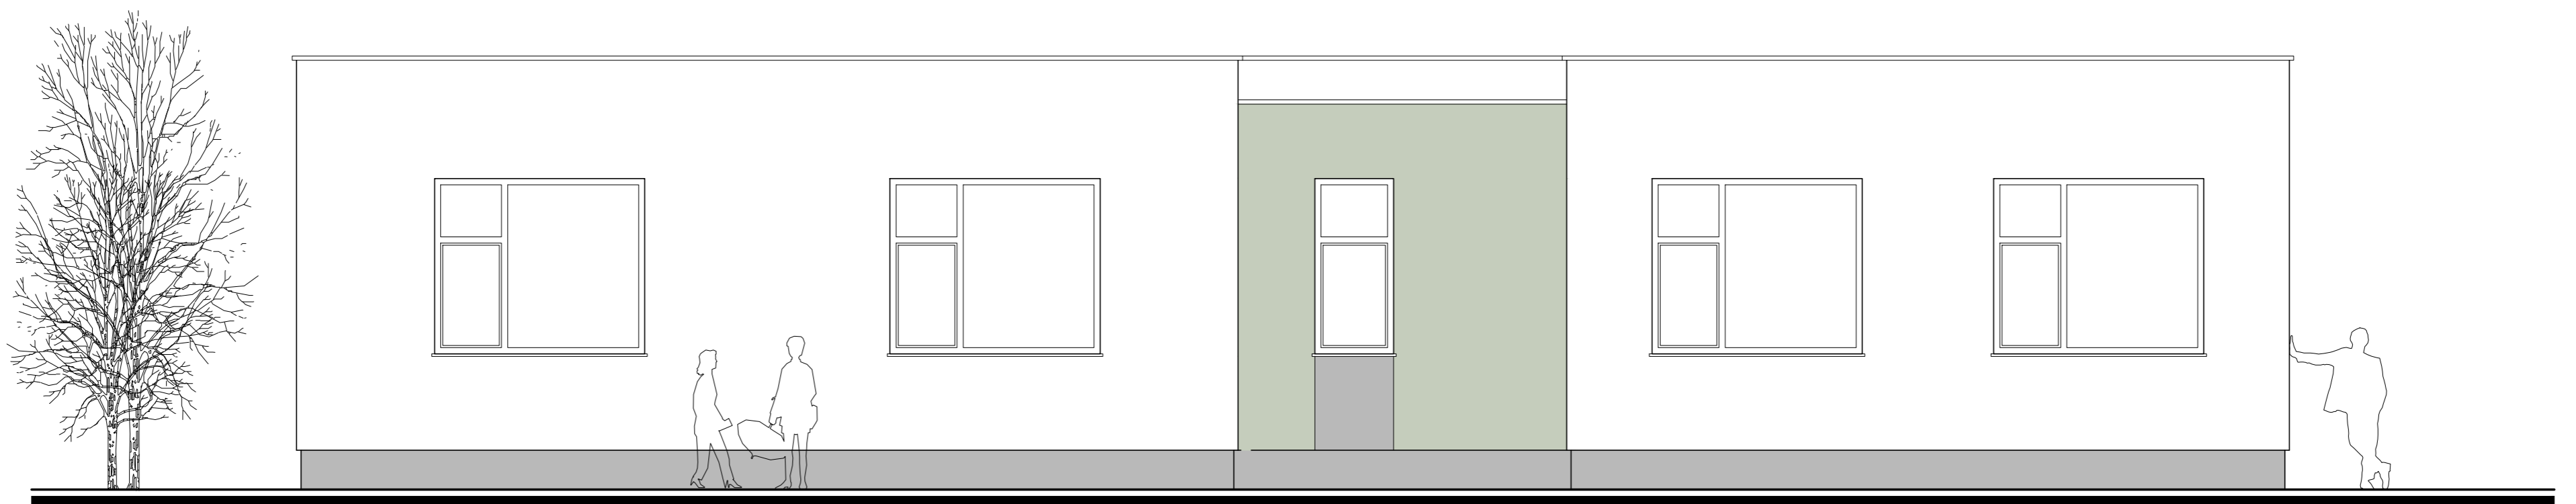


fatada est - corp atelier.



fatada vest - corp atelier.



fatada nord - corp atelier.

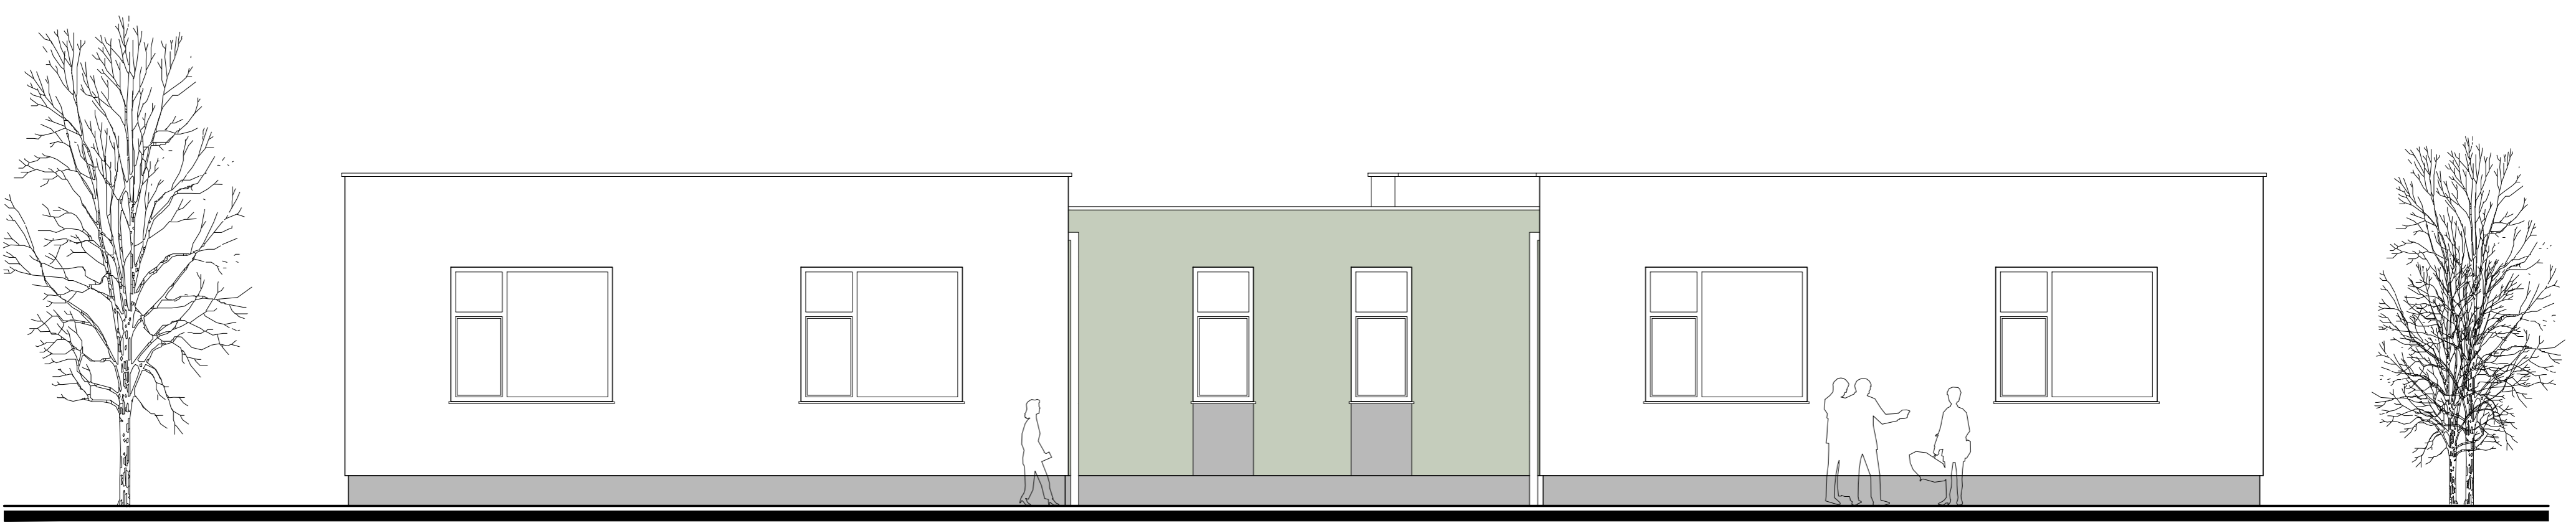

fatada sud - corp atelier.