




FATADA PRINCIPALA  
- SCARA 1:100

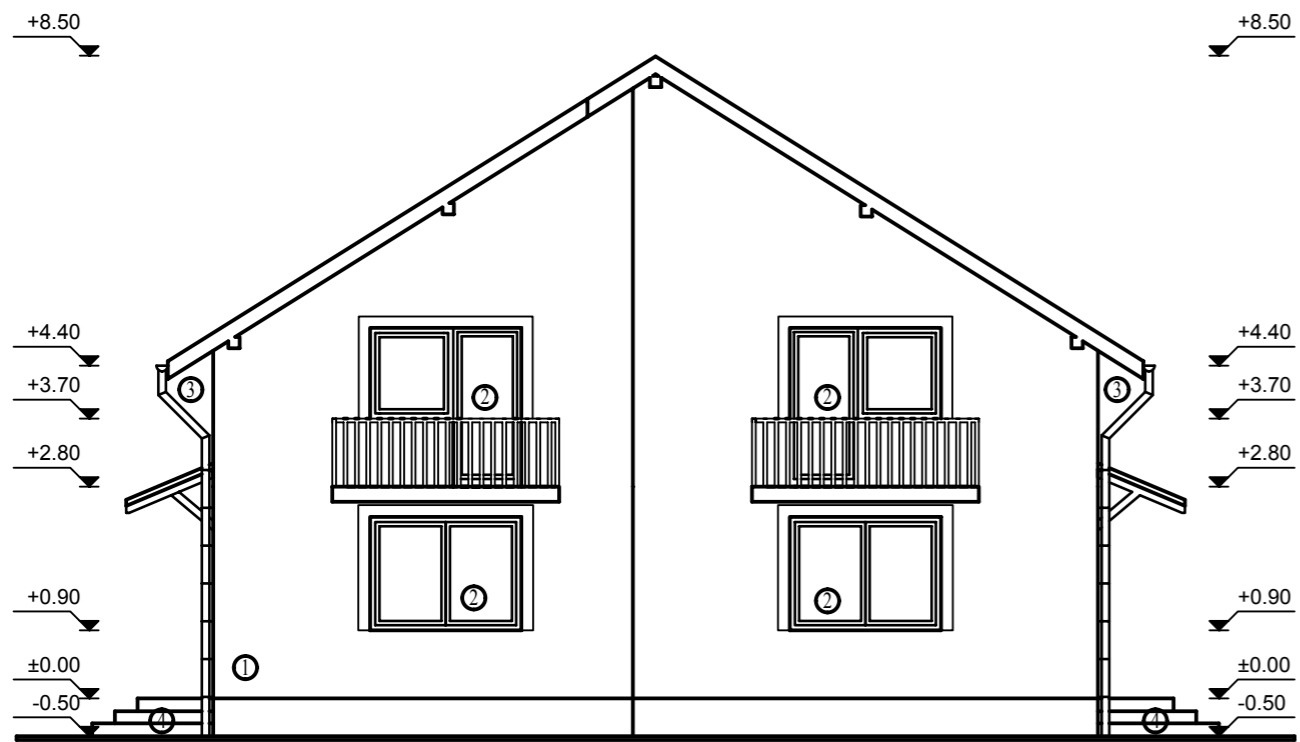


FATADA LATERALA DREAPTA  
- SCARA 1:100

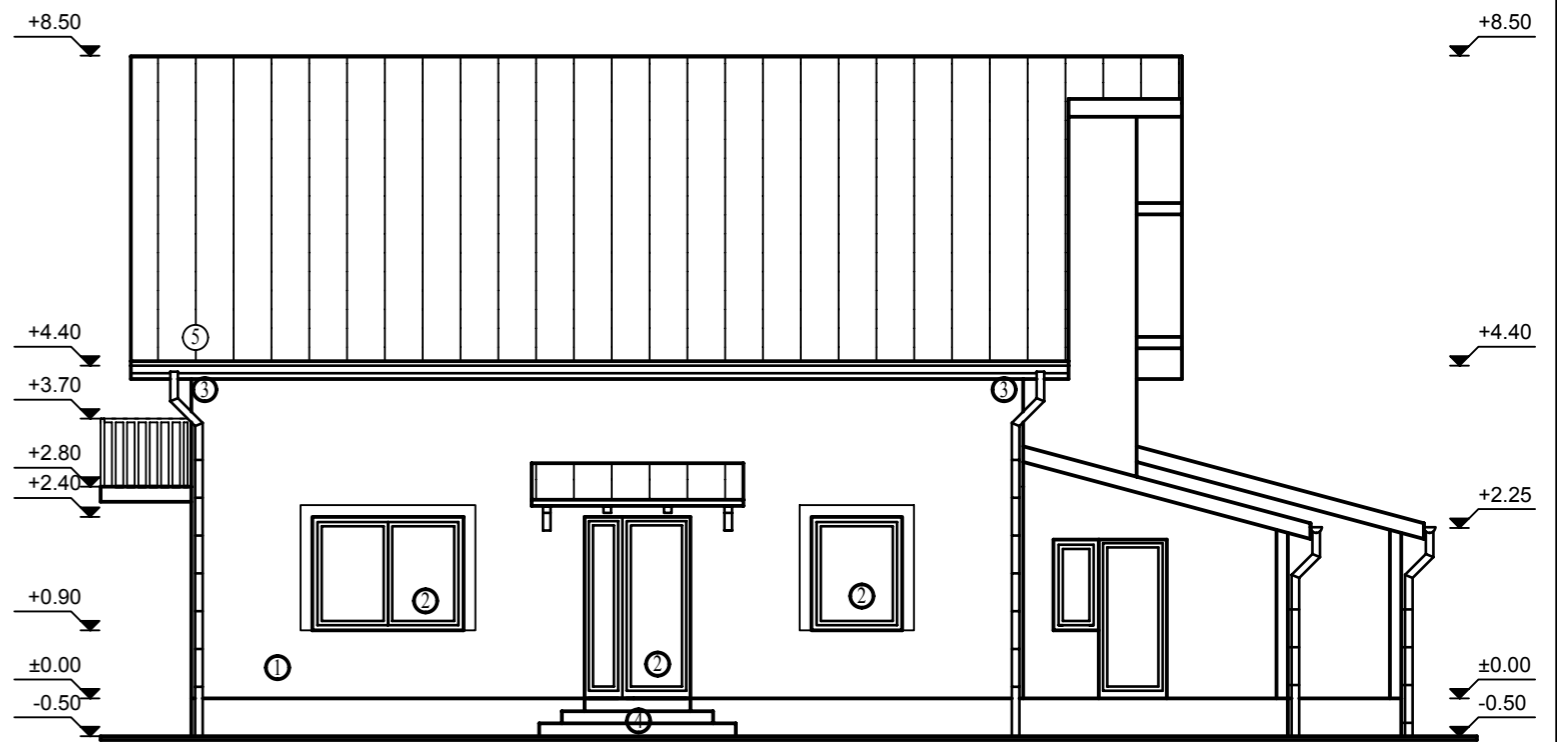

FATADA POSTERIOARA  
- SCARA 1:100

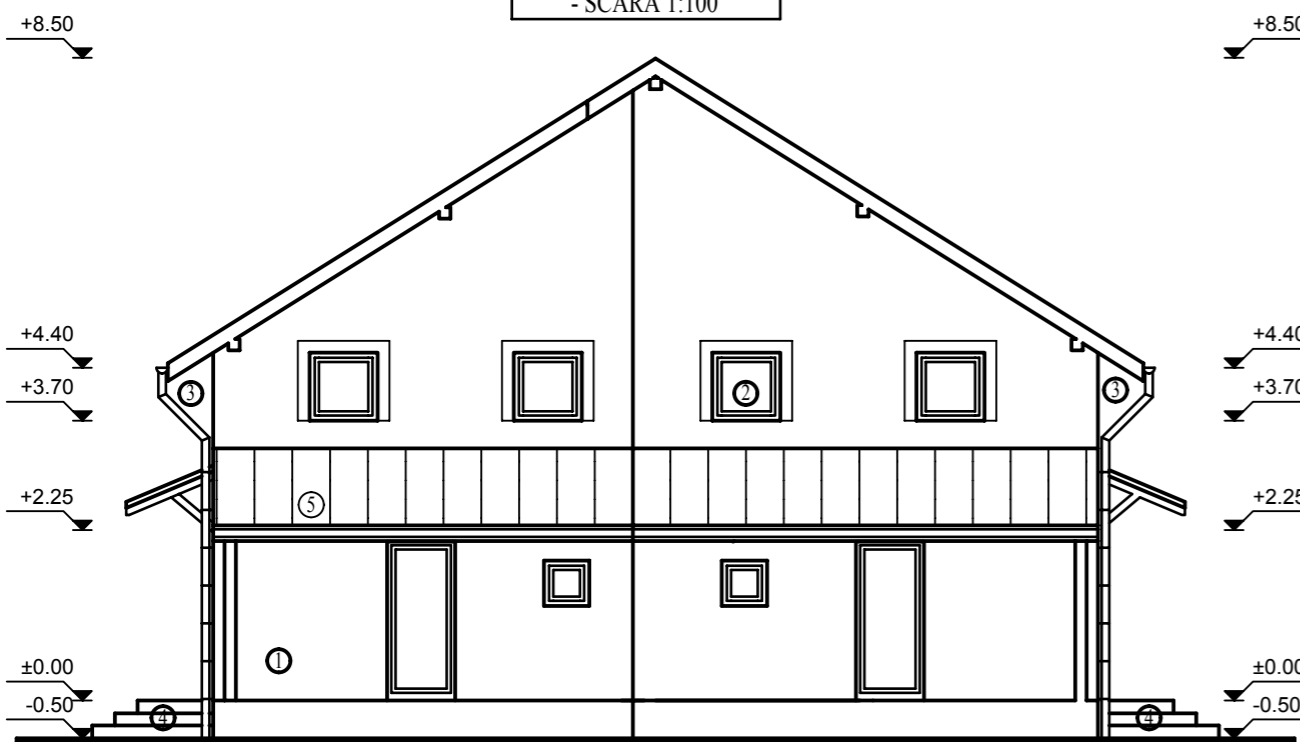

FATADA LATERALA STANGA  
- SCARA 1:100

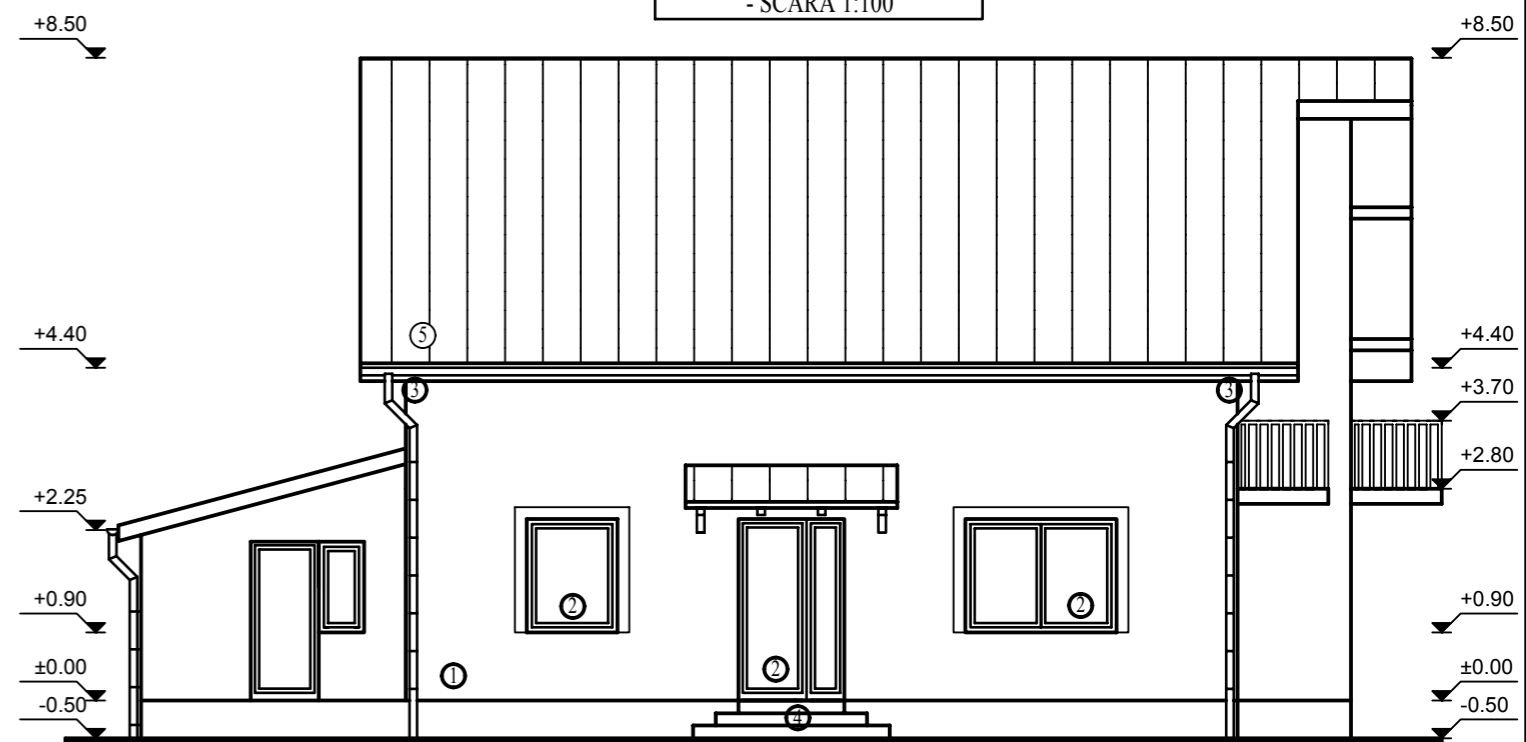

1. Tencuieli driscuite, zugravite cu dispersit
2. Tamplarie PVC cu geam termopan
3. Jgheaburi si burlane din tabla zincata
4. Treapta din beton
5. Invelitoare din tabla faltuita

Birou individual de arhitectura <b>Arh.CRETU NICOLAE</b> TNA 2757 Inreg.114/19.08.2005 Tel.0359/401986 - 0722/490364				Beneficiar: DUDAS ALEXANDRU Amplasament: Ors.SĂCUENI, str. DUNĂRII, nr. , Jud. BH, Nr. cad. 51411	Proiect /2023
Specificatie	Nume	Semnatura	Scara 1:100	Lucrarea: CONSTRUIRE CASĂ TIP DUPLEX	Faza D.T.A.C.
Sef proiect	Arh. Cretu Nicolae				
Proiectat	Arh. Cretu Nicolae		Data 02.11.2023	Titlu planșă FAȚADE	Plansa 7/A
Desenat	Arh. Cretu Nicolae				