



plan parter - corp cantina.

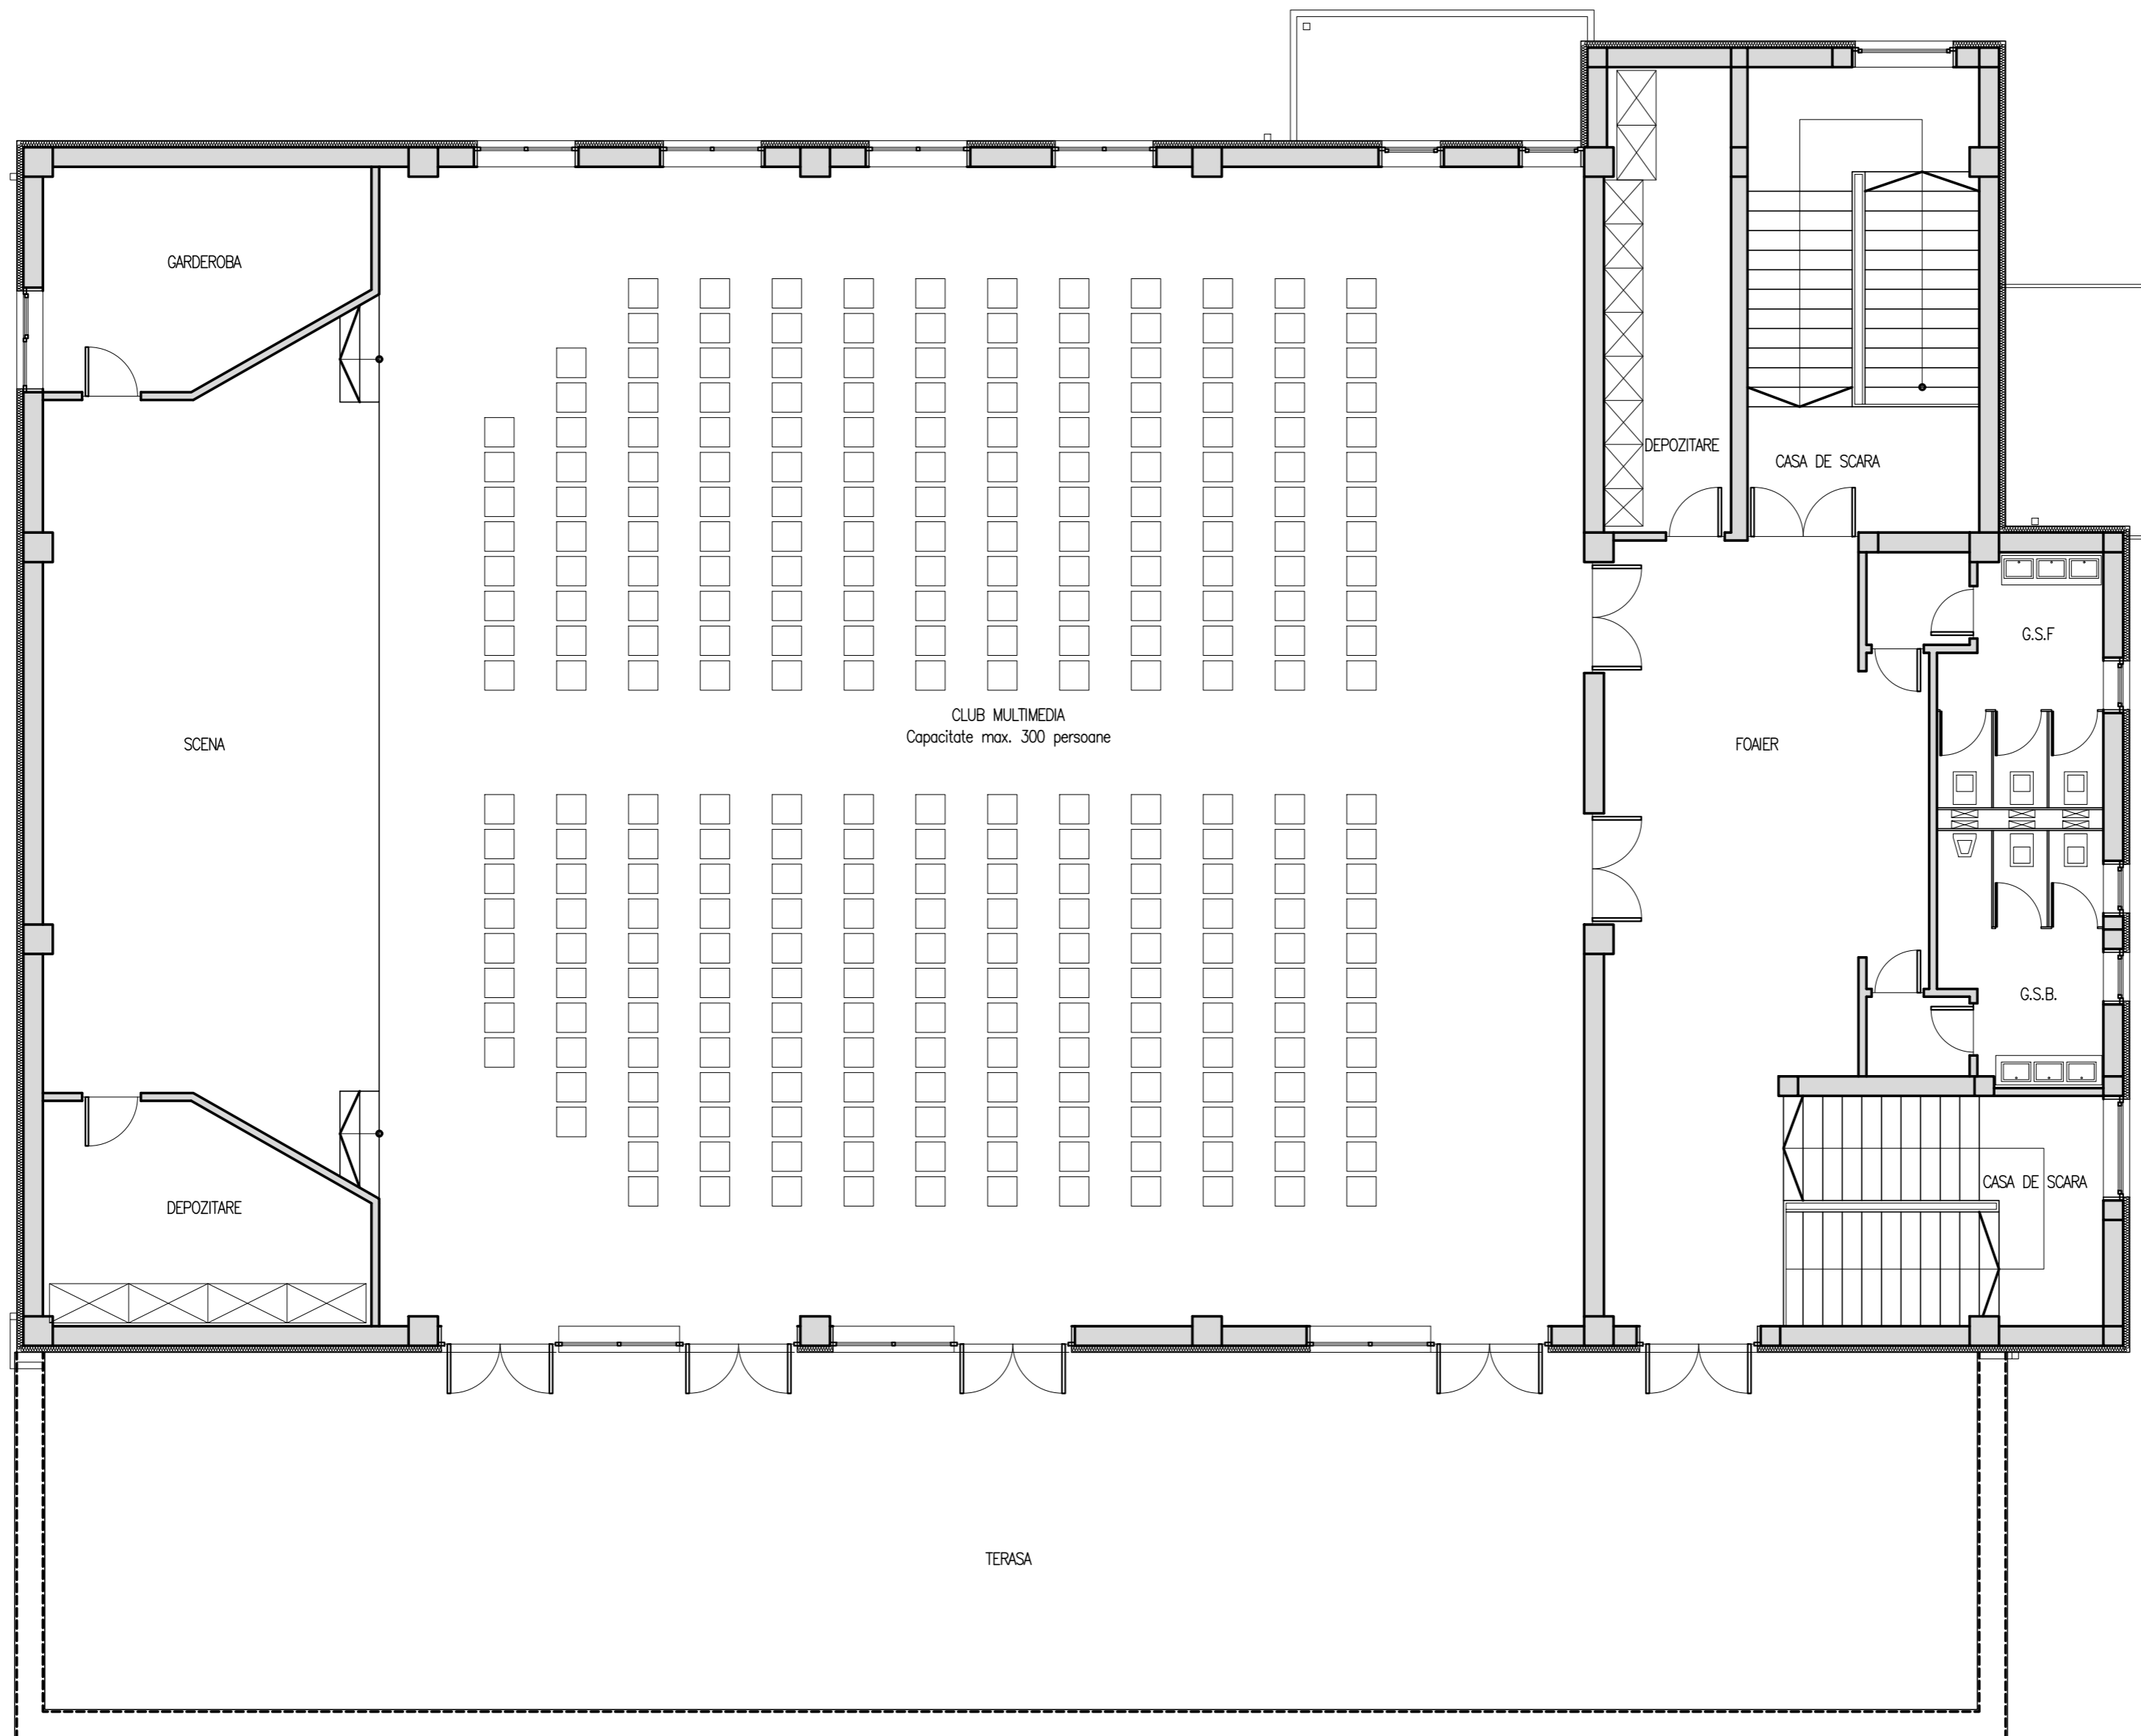

plan etaj - corp cantina.

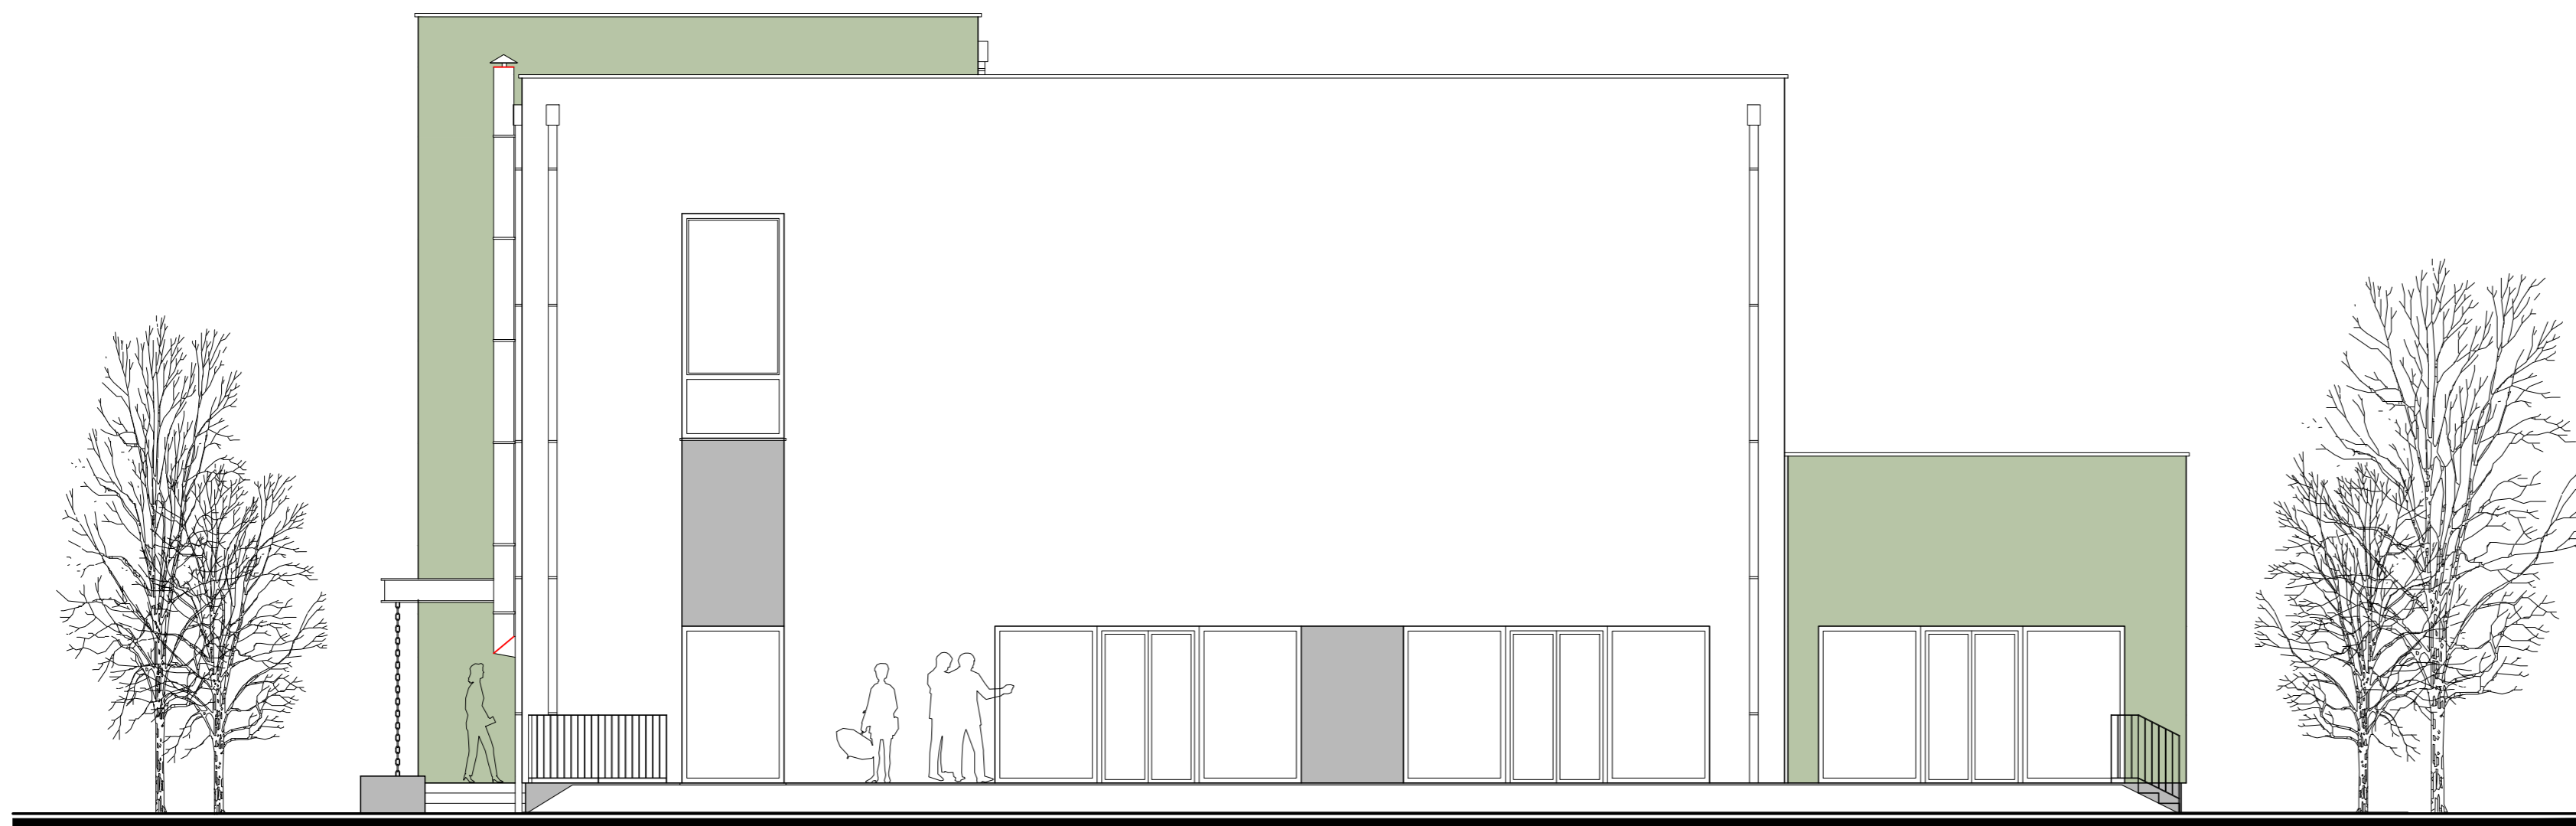

fatada vest - corp cantina.



fatada sud - corp cantina.



fatada est - corp cantina.



fatada nord - corp cantina.